

- 1. © Copyright rests with Vision Design. This drawing may not be reproduced wholly or in part without the express written permission of Vision Design.
- 2. All drawings issued prior to the relevant Planning and Building Regulations have been obtained and are to be deemed preliminary. Any works carried out based on preliminary drawings are entirely at the client's risk. Vision Design cannot be held responsible for additional work/expenses incurred on this basis.
- 3. Contractors to carry out their own due diligence and report any errors to this office.
- 4. All dimensions are in mm unless stated otherwise.

LEGEND

Proposed finishes:

Roof:
Flat black concrete tiles, ridge & hip tiles

R/W goods:
UPVC 125mm half round colour black
UPVC 80mm round colour black


Walls:
Smooth render panels painted off white with Ashlar detailing
Buff brick
Moulded detailing to walls and openings where shown

Windows:
UPVC double glazed units

Doors:
Timber oak doors, stained finish



Proposed Front Elevation
Scale 1:100

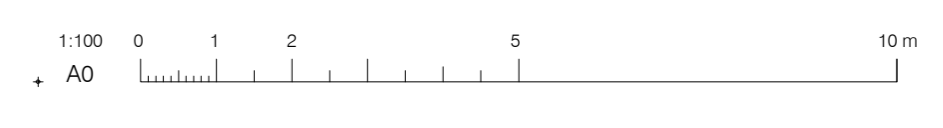

Preliminary

Revision	Drawn By	Chkd By	Date	Comments
-	SD	-	-	-

Conway Estates

VISION
DESIGN | ARCHITECTURE

31 Rainey Street
Magherailet
N. Ireland
BT45 5DA
visiondesign.org.uk
tel: 028 7950 0666

Lands at Hightown Road, Ballybought, Newtownabbey

Mixed Use Development

Proposed Care Home Front Elevation

3128 - PC105

Scale	1:100 / A0	Date	June 2021
-------	------------	------	-----------