
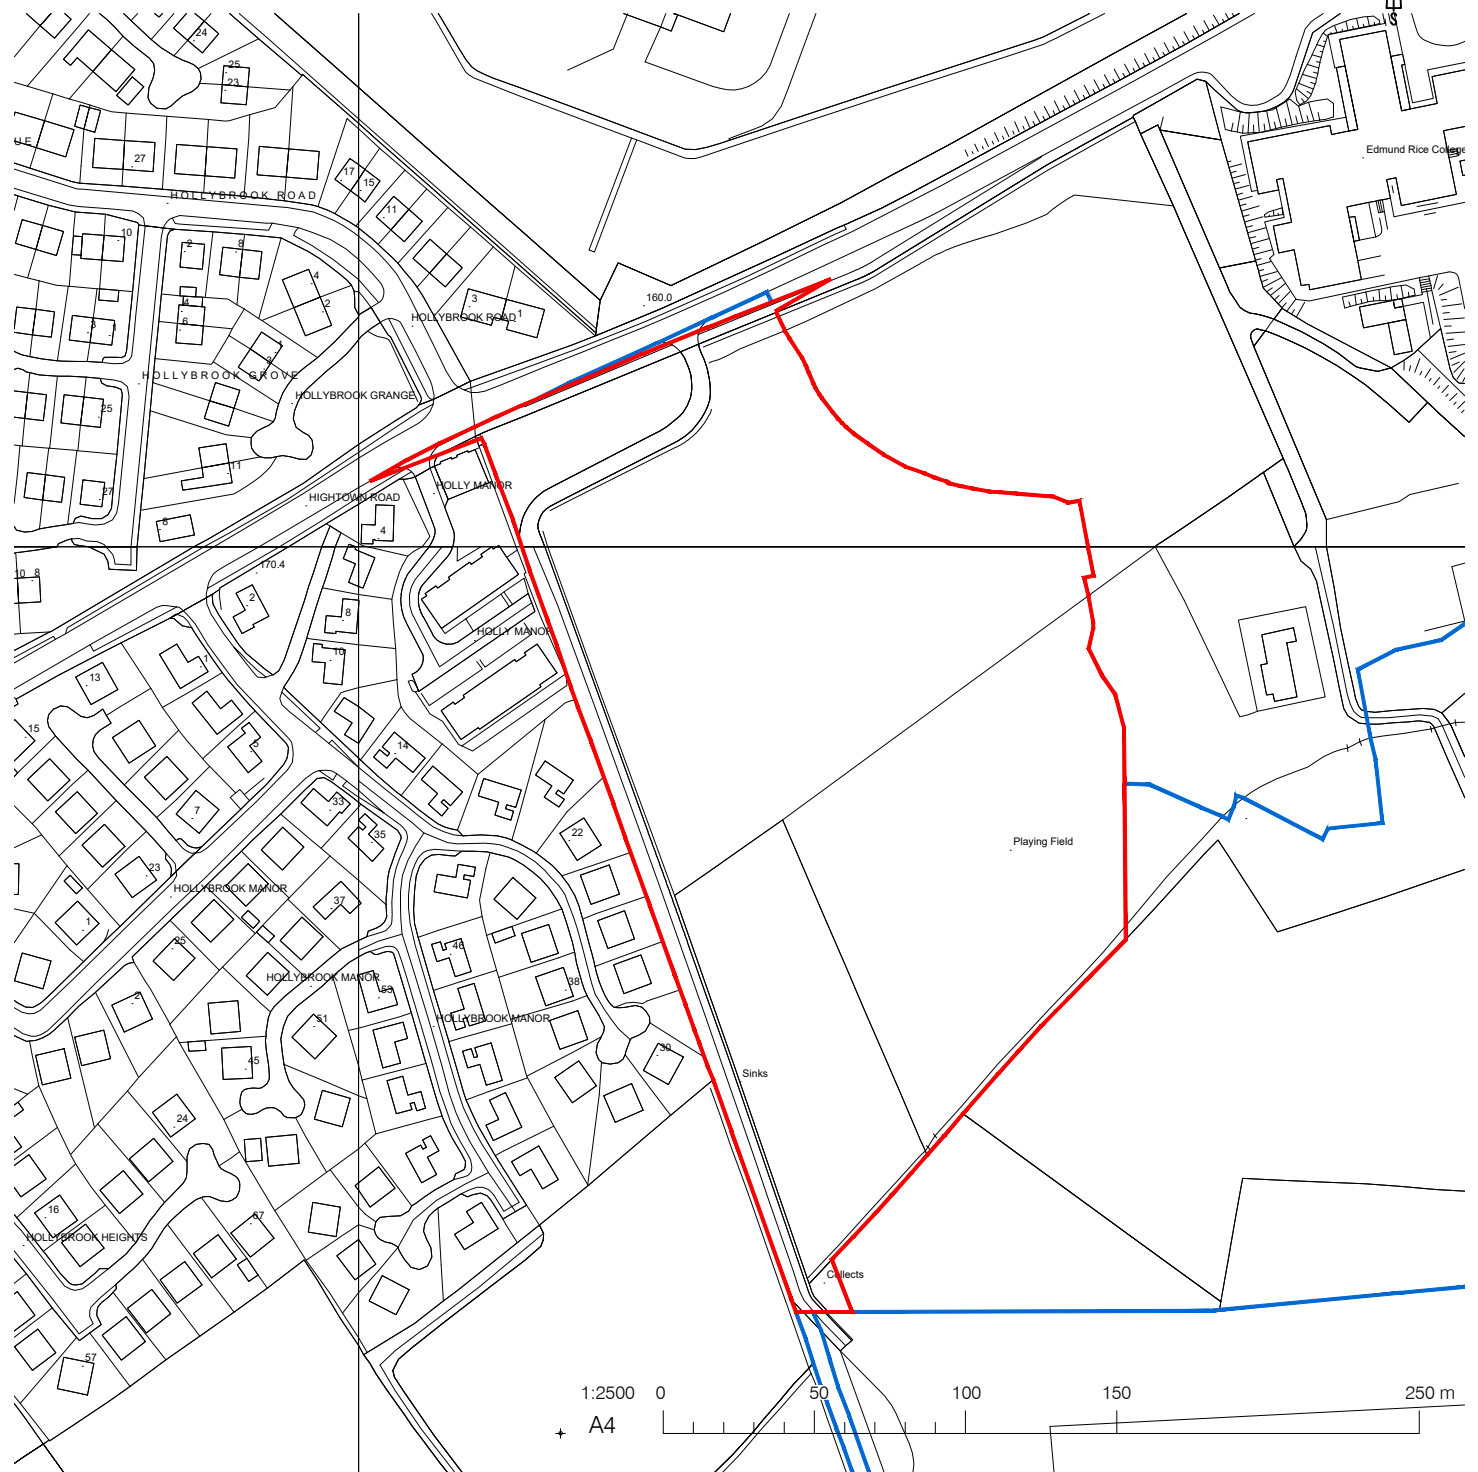


© Copyright rests with Vision Design. This drawing may not be reproduced wholly or in part without the express written permission of Vision Design. All drawings issued prior to the relevant Planning and Building Regulations have been obtained are to be deemed preliminary. Any works carried out based on preliminary drawings are entirely at the clients risk. Vision Design cannot be held responsible for additional works/expense incurred on this basis. Contractors to carry out their own due diligence and report any errors to this office.

**Legend**

- application area
- land under applicants control

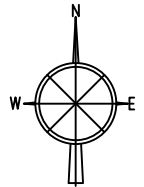

Conway Estates		Hightown Road Glengormley			<b>Site Location Plan</b>	
<b>VISION</b> DESIGN   ARCHITECTURE		Mixed Use Development			<b>3128 - PC100</b>	
31 Rainey Street Magherafelt N. Ireland BT45 5DA visiondesign.org.uk tel: 028 7930 0866		A	SD	30.06.21	Scale 1:2500	Date June 2021
		Revision	Drawn By	Chkd By	Area 0.96 ha	IG 11312SE3-11316NE